


ELIZABETH COURVILLE SCHOOL
BASEMENT PLAN

DEPT. OF EDUCATIONAL RESEARCH
BOARD OF EDUCATION
DETROIT, MICH.

DRAWN BY	DATE	CHECKED	DATE
C.N.A.	1-12-23	S.L.O.	3-14-23

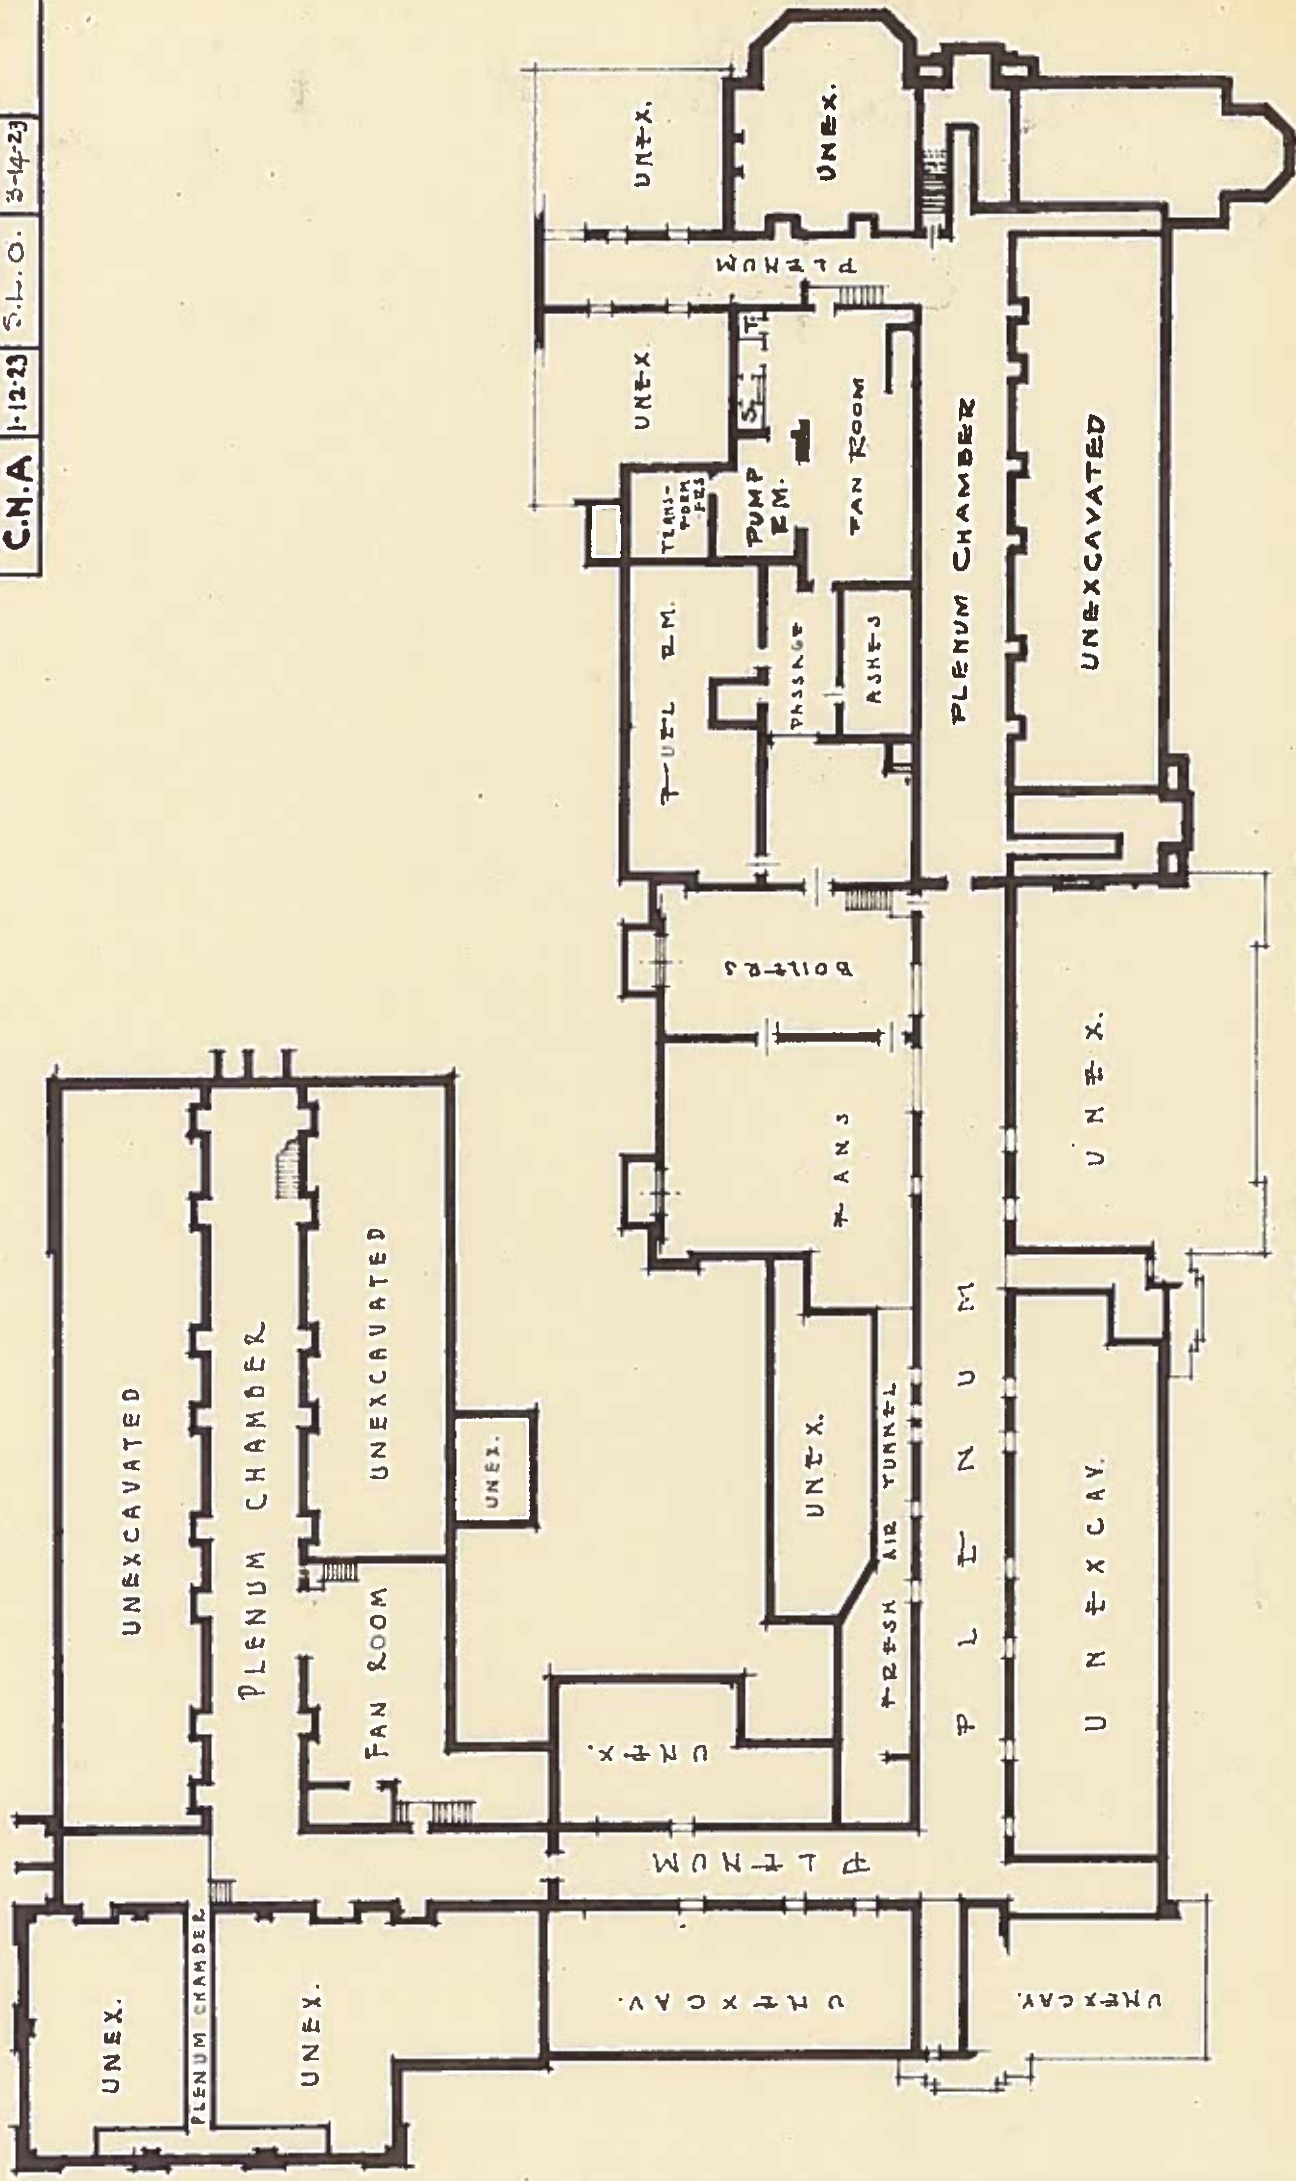


BASEMENT PLAN
SCALE 1/8" = 1'-0"

ELIZABETH COURVILLE SCHOOL
FIRST FLOOR PLAN

DEPT OF EDUCATIONAL RESEARCH
 BOARD OF EDUCATION
 DETROIT, MICH.

DRAWN C.N.A.	DATE 1-12-23	CHECKED S.L.O.	DATE 3-14-23
BLDG CONSTR.		1922	
CONC. FLOOR		BRICK WALLS	
S.L.O. 2-14-23			

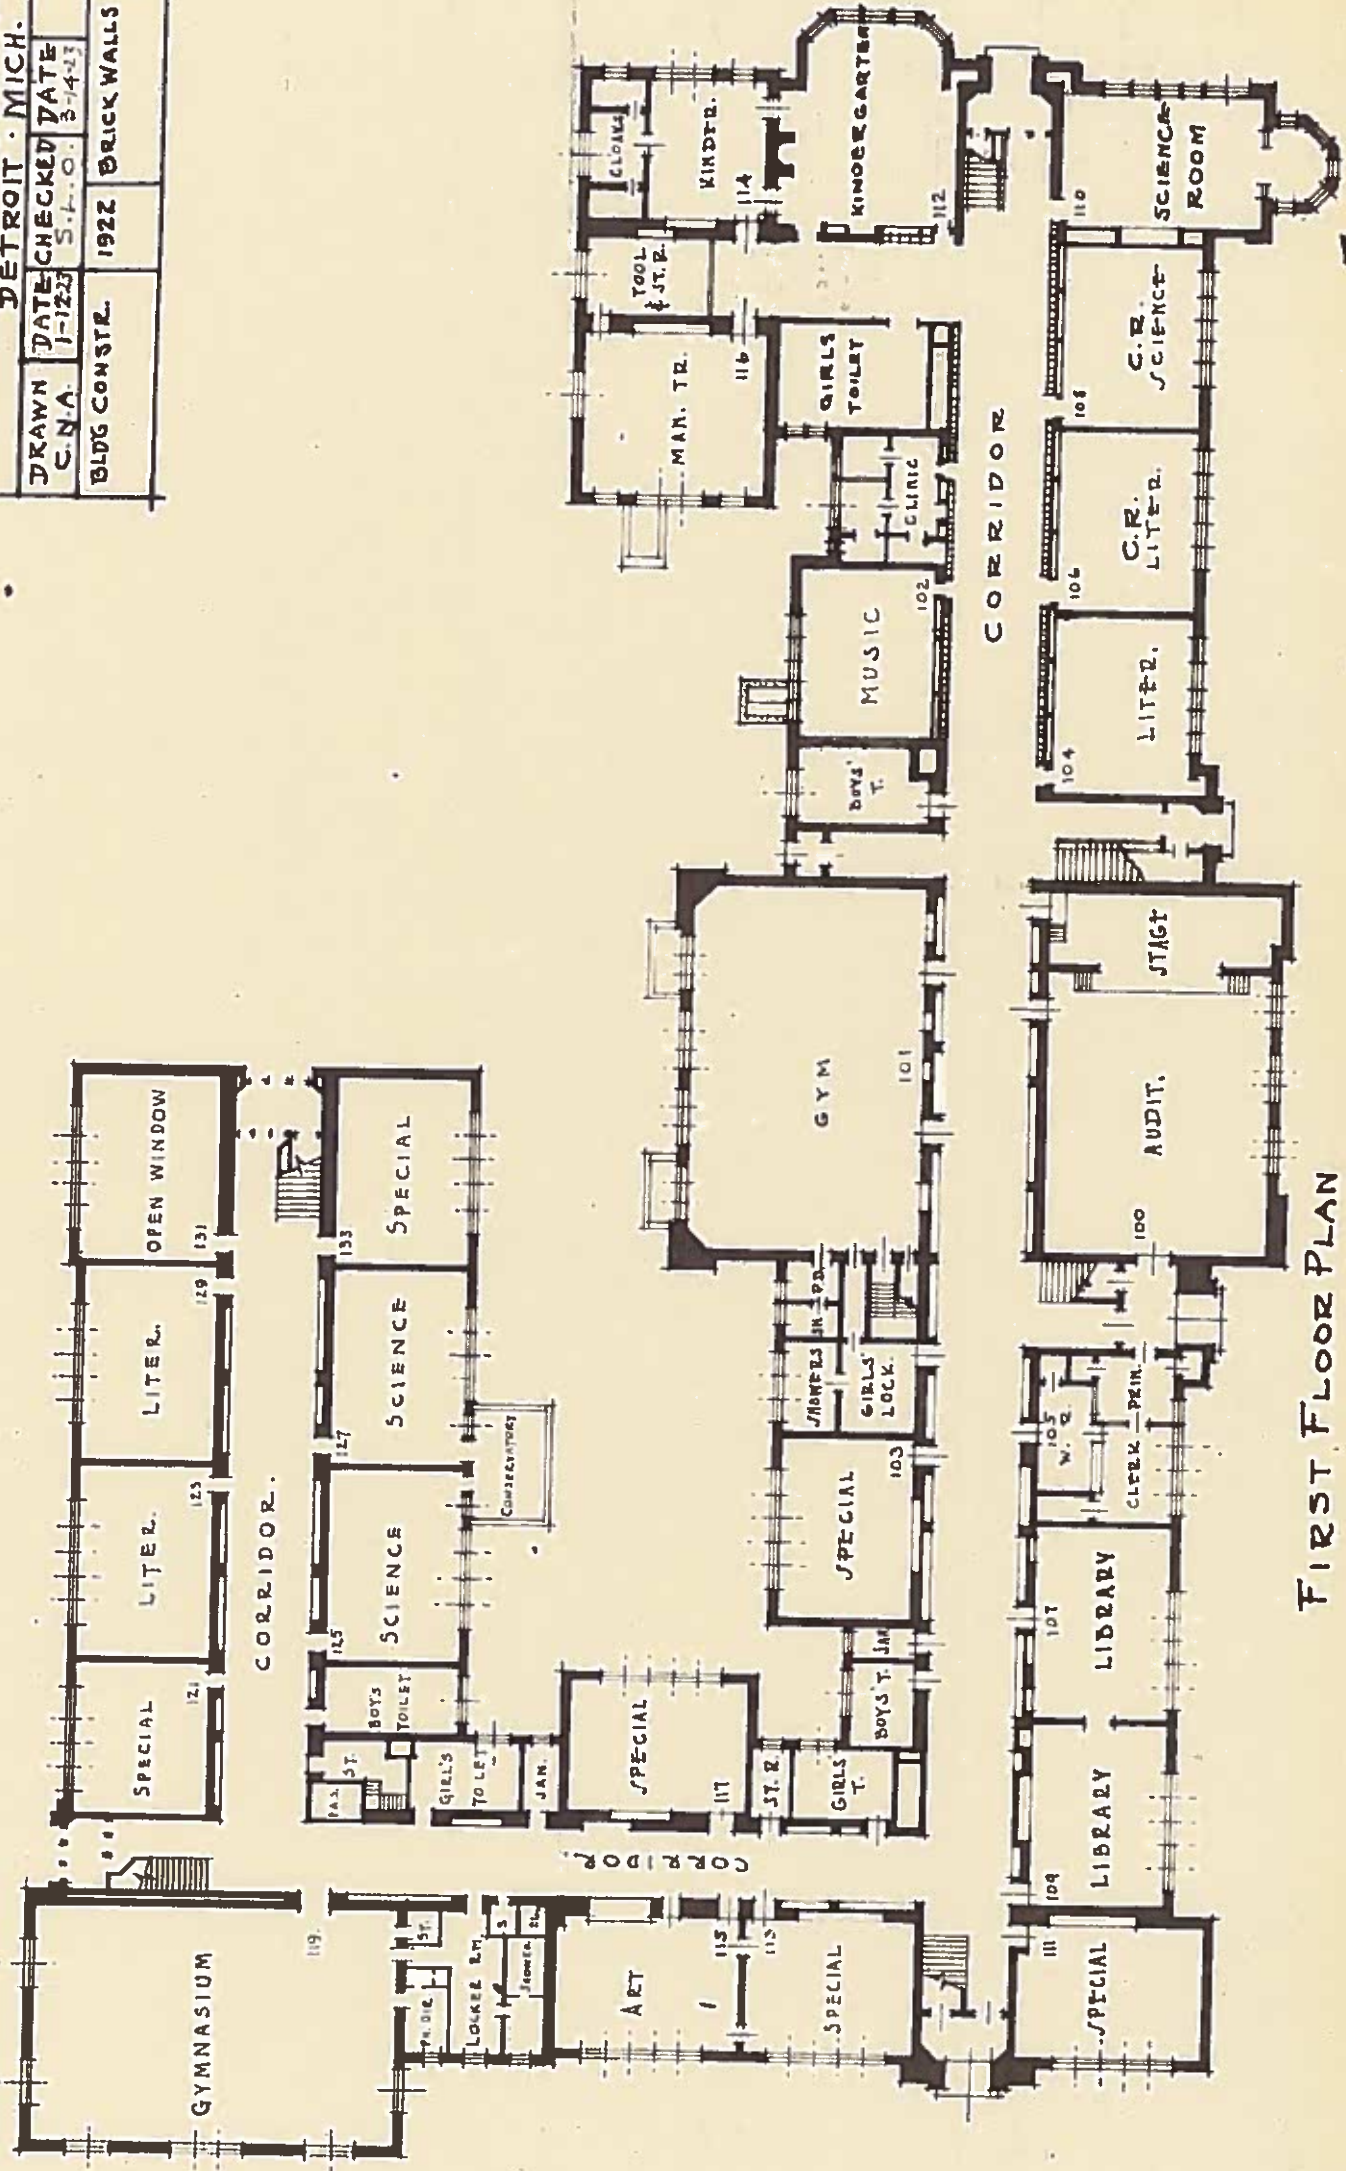


FIRST FLOOR PLAN

Scale $\frac{1}{32}'' = 1'-0''$

ELIZABETH COURVILLE SCHOOL
SECOND FLOOR PLAN

DEPT OF EDUCATIONAL RESEARCH
BOARD OF EDUCATION
DETROIT MICH

DRAWN	DATE	CHECKED	DATE
C.N.A.	1-12-23	S.L.O.	3-14-23

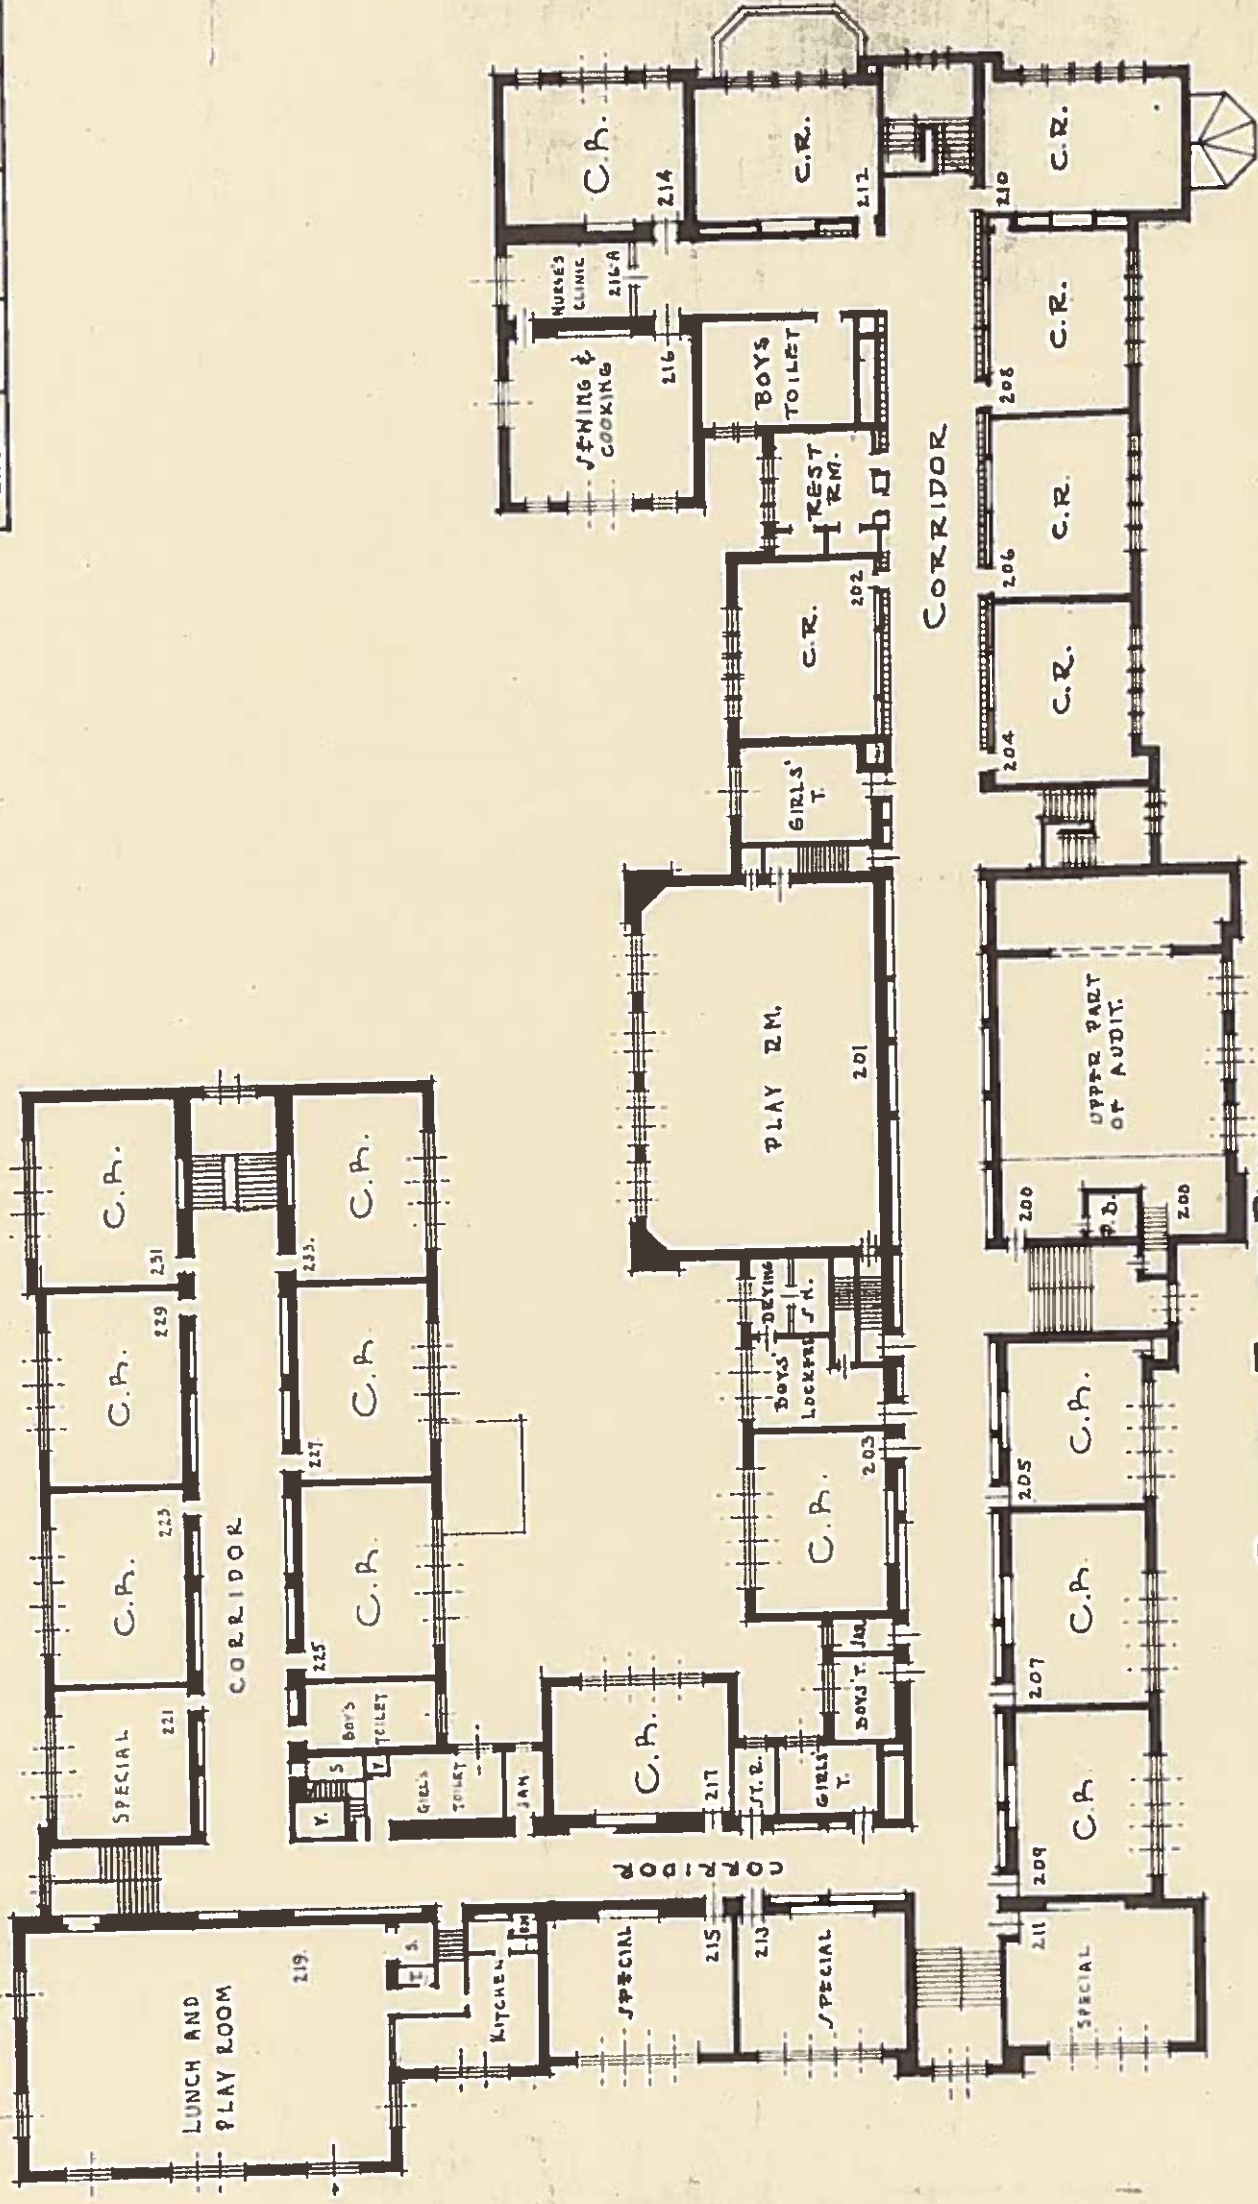

SECOND FLOOR PLAN
Scale 1/32" = 1'-0"